


ONE WEST MAIN FIRST FLOOR PLAN

SCALE: 1" = 20'-0" @ 11x17




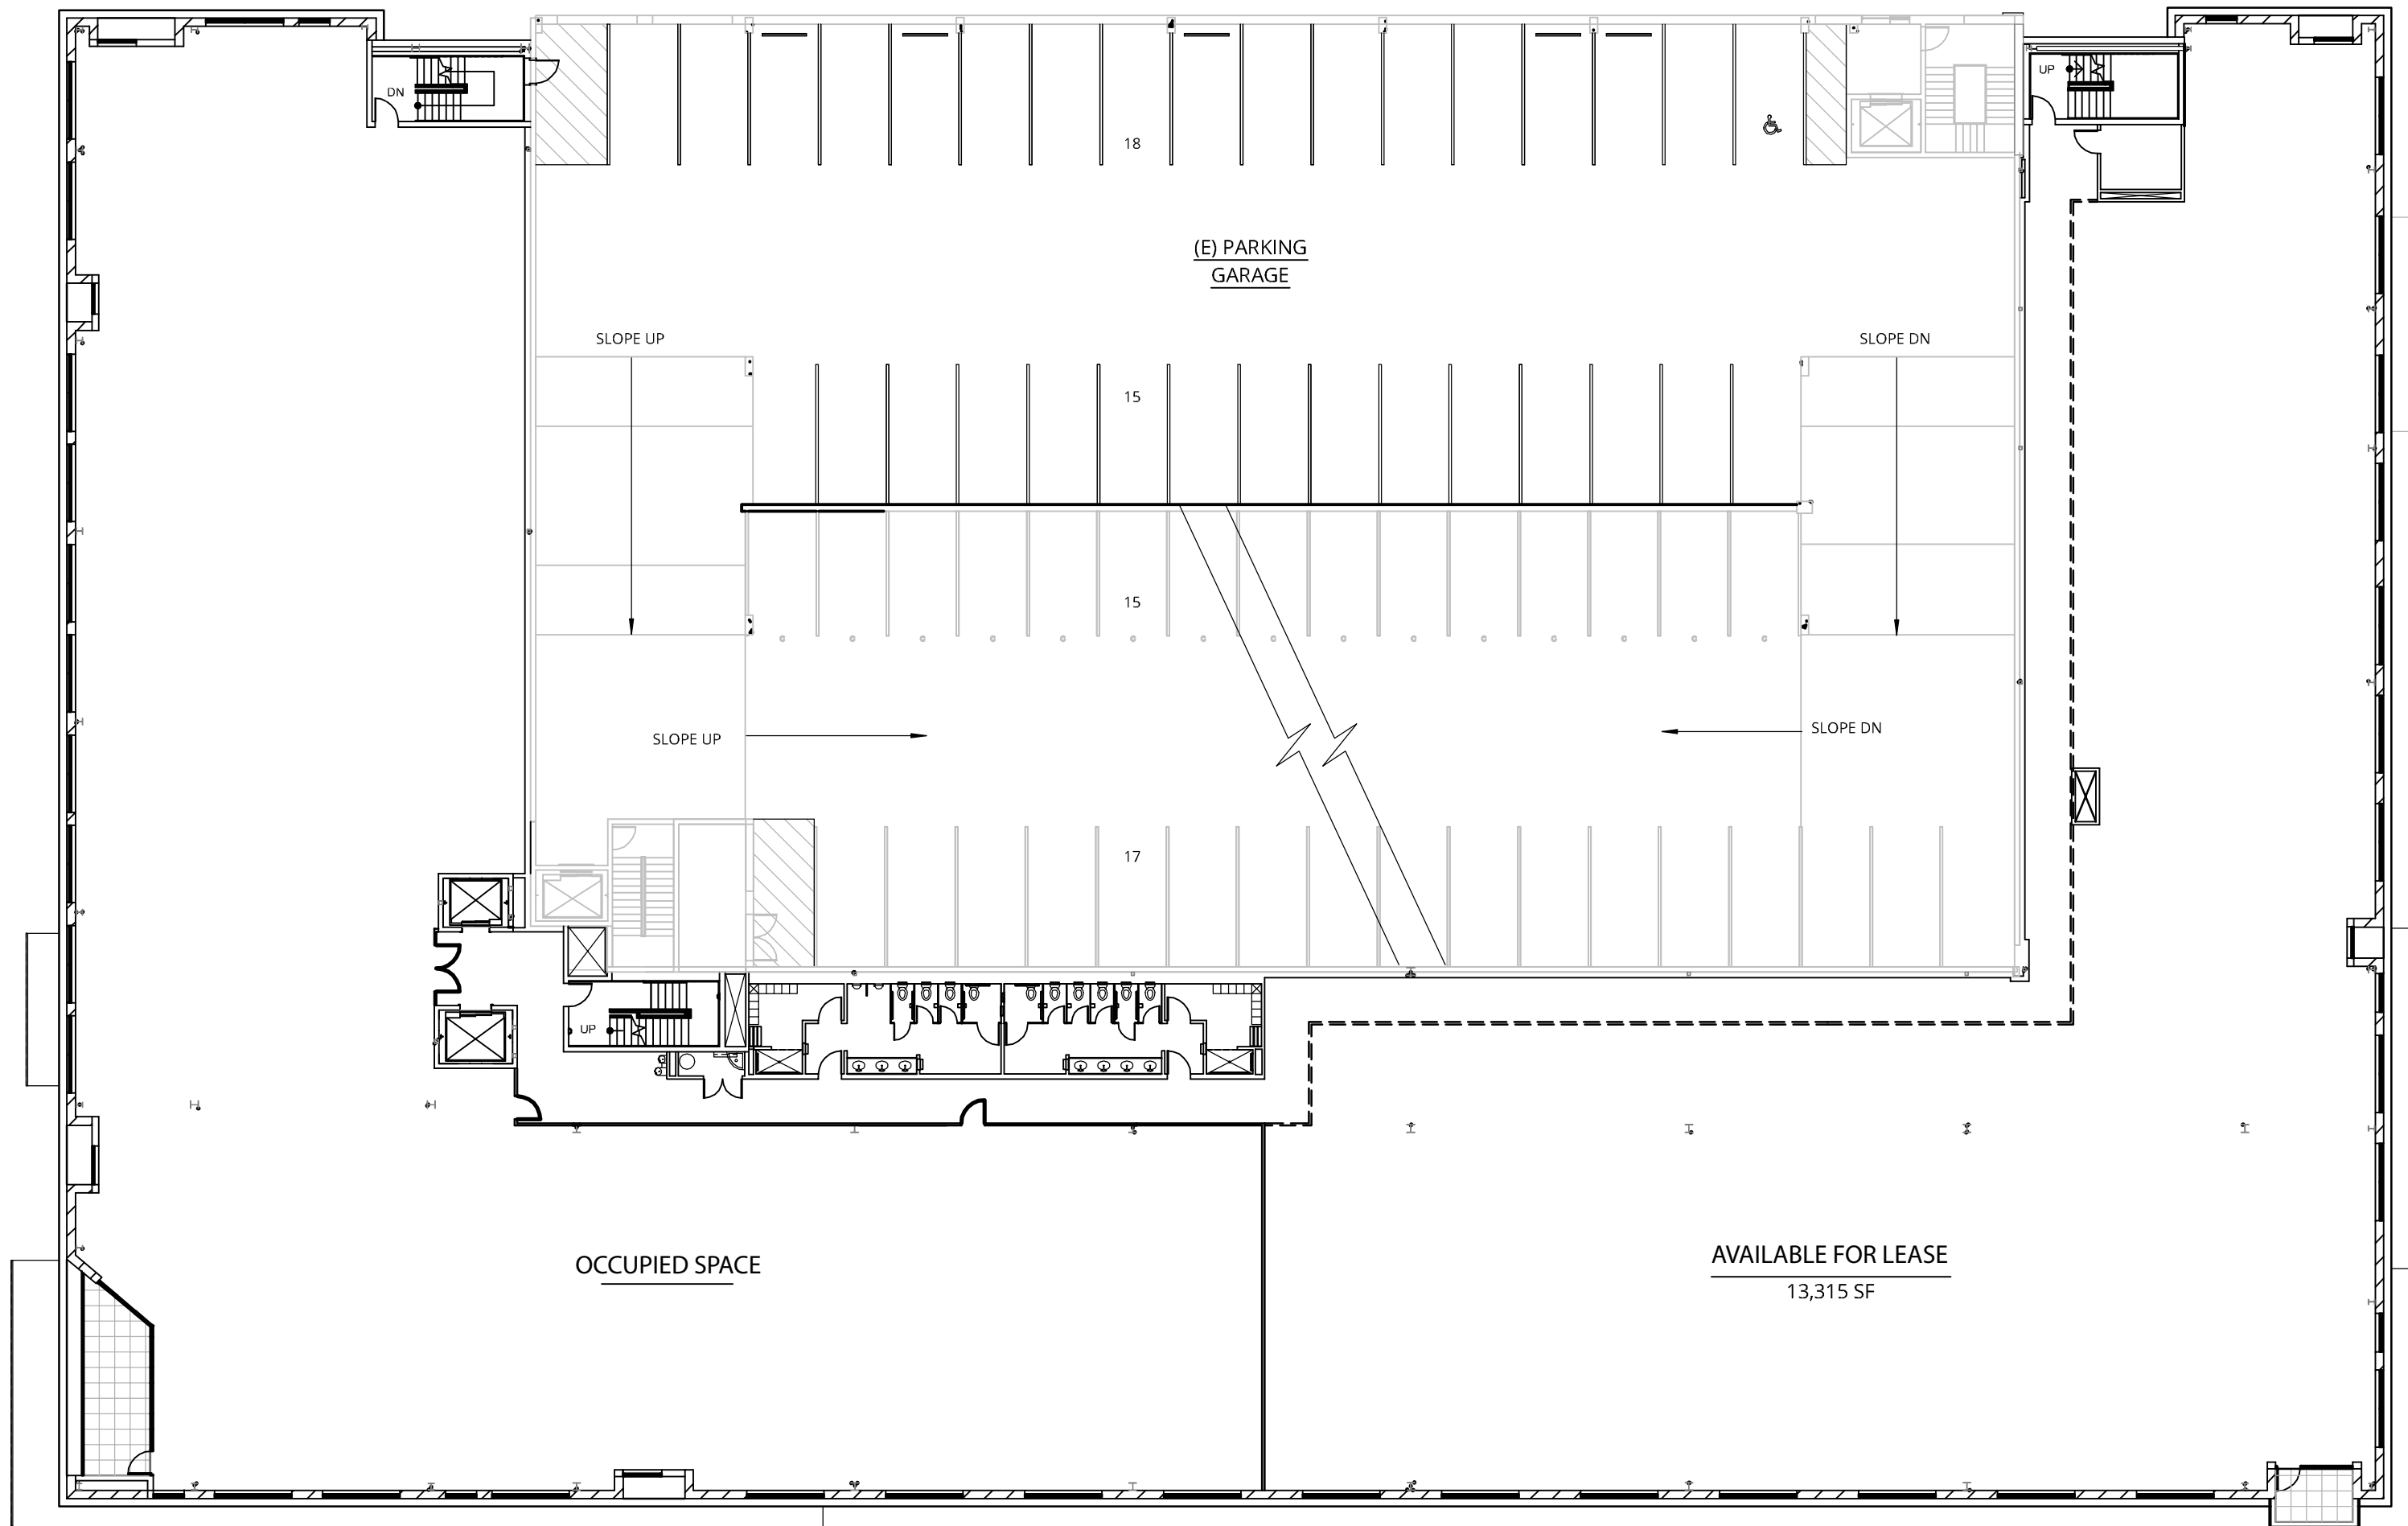

ONE WEST MAIN SECOND FLOOR PLAN

SCALE: 1" = 20'-0" @ 11x17



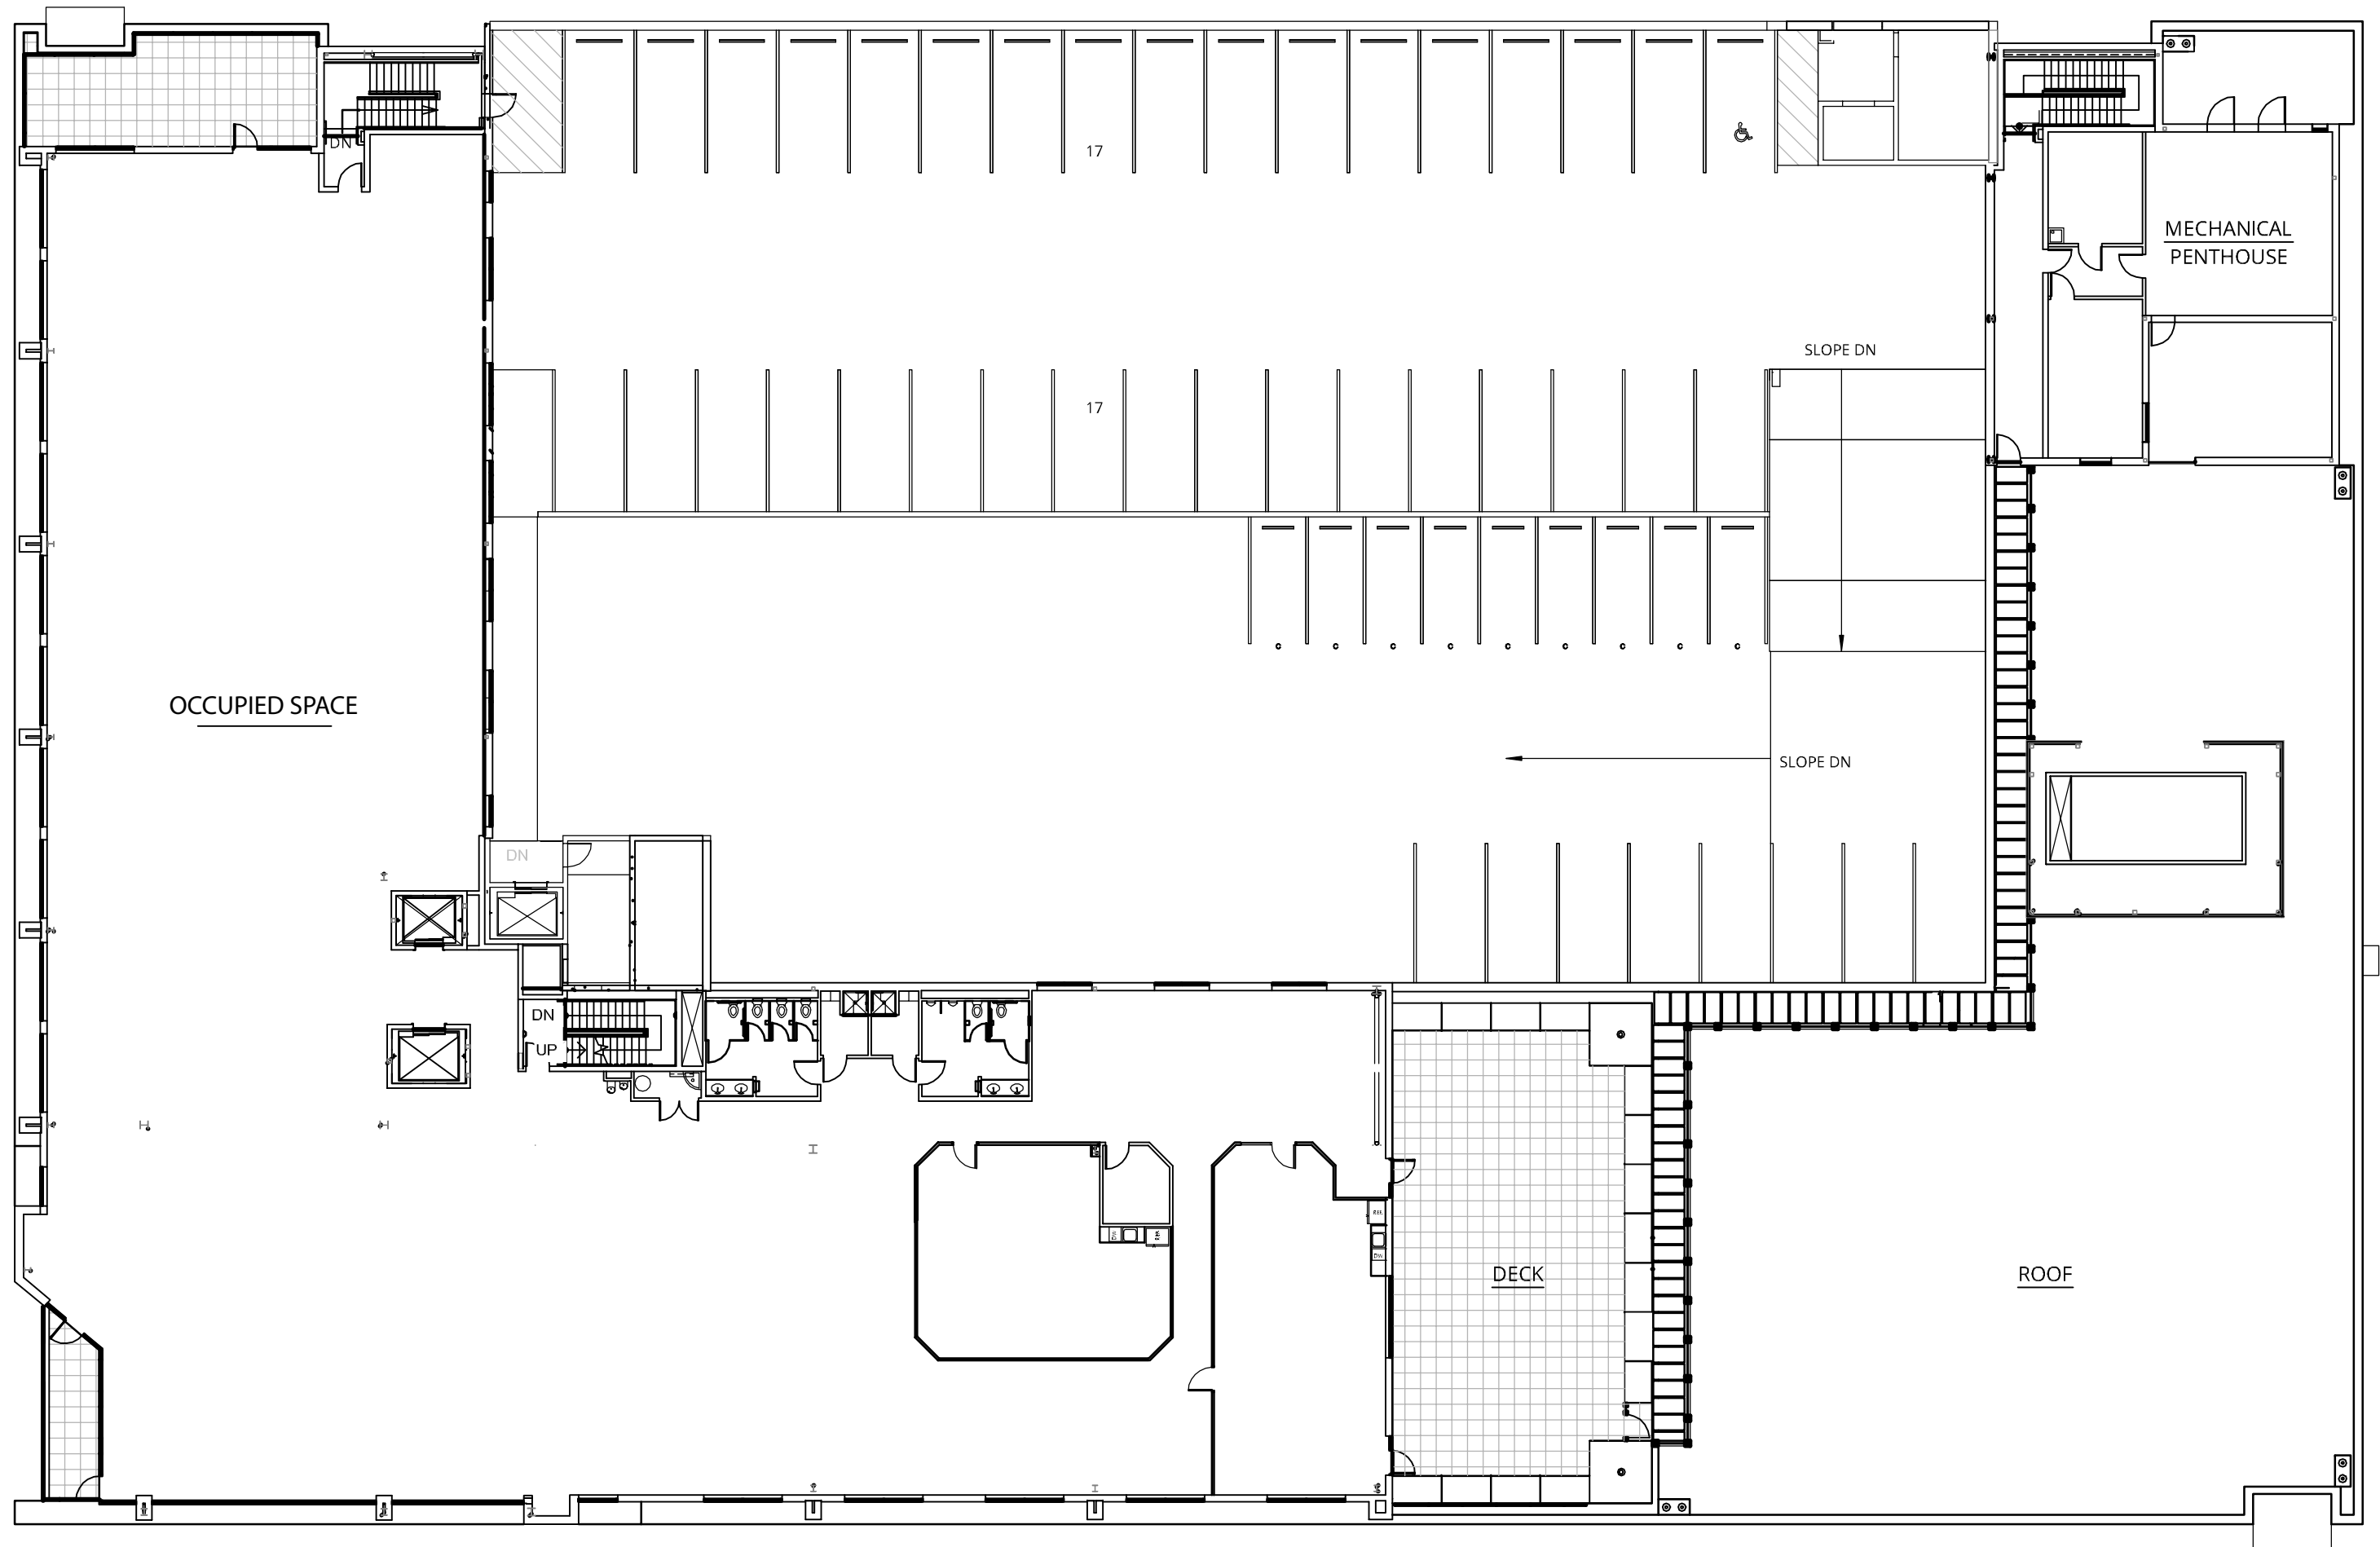

ONE WEST MAIN FOURTH FLOOR PLAN

SCALE: 1" = 20'-0" @ 11x17

